


NOTE:
EXCAVATION TO BE ACCOMPLISHED
BY HYDRAULIC DREDGE

PROPOSED DREDGE AREA
EXCAVATE TO 6.0' N.W.L.
(DREDGE VOLUME = 2,500 cu. yd.)

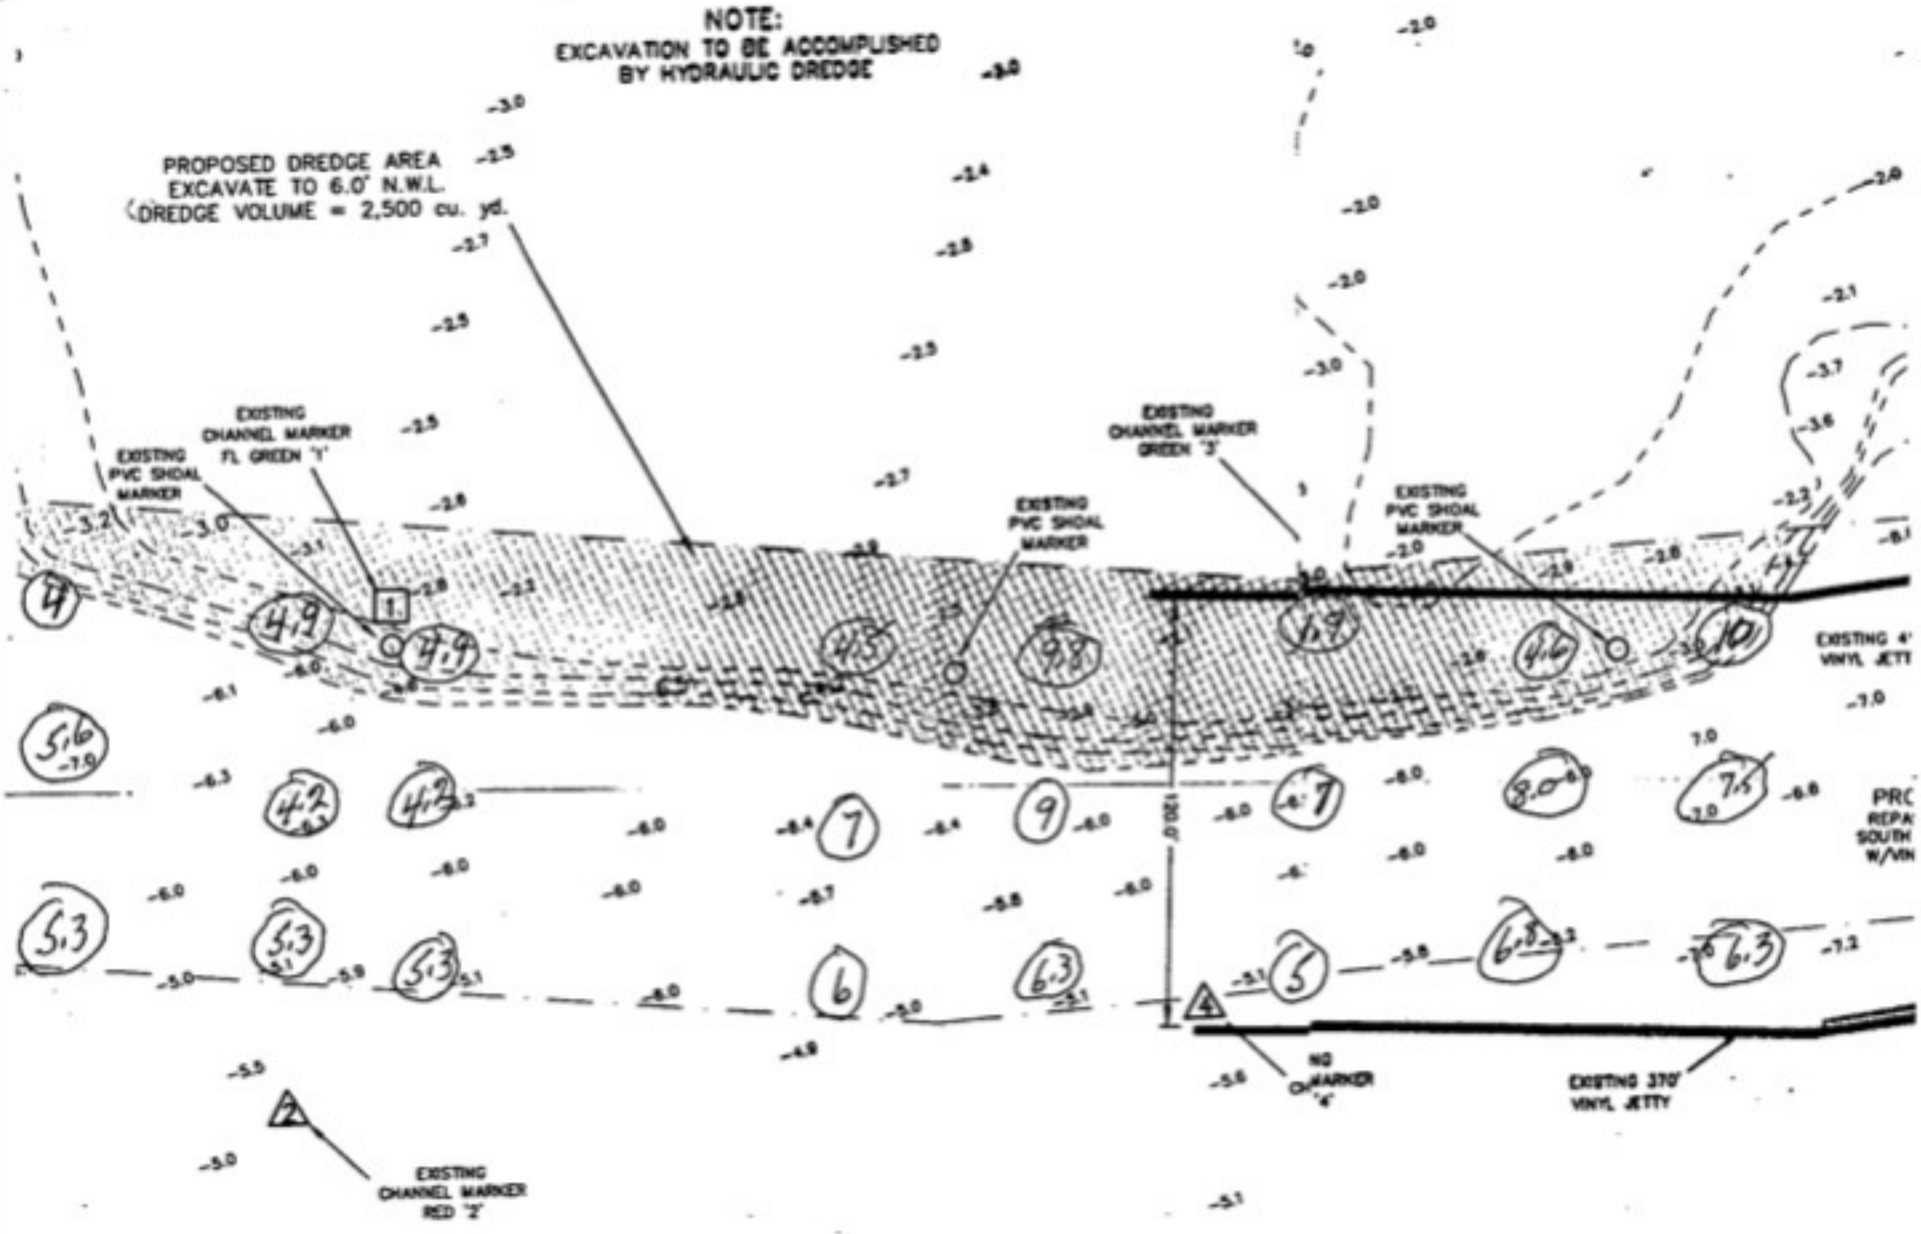

EXISTING CHANNEL MARKER
RED 2

NO MARKER
4

EXISTING 370'
VINYL JETTY

EXISTING 4'
VINYL JETTY

PRC REPA
SOUTH
W/VH